


A B C D

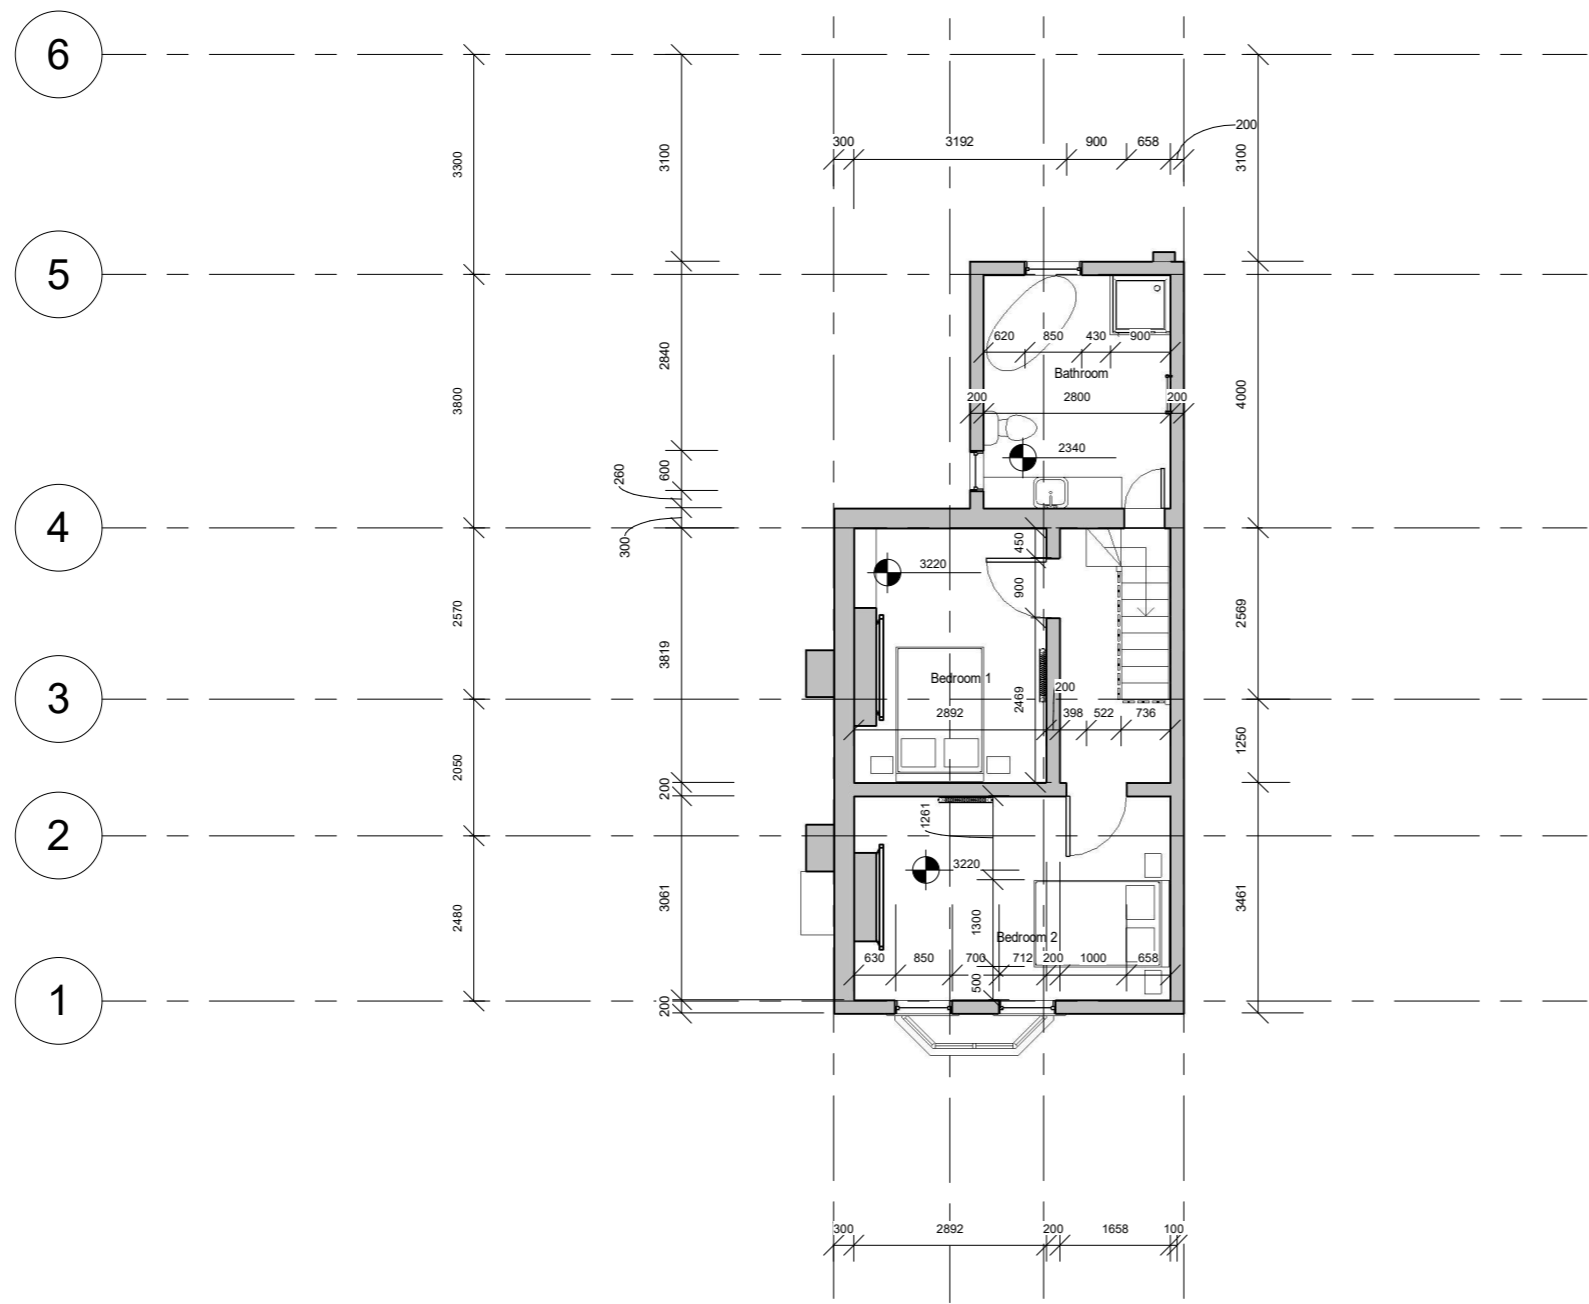

REVISIONS

S/N	DATE	AMENDMENT

NOTES:
THE ARCHITECT IS NOT RESPONSIBLE FOR ANY WORK NOT SUPERVISED BY HIM.

PROJECT:
DRAWINGS SHOULD NOT BE SCALED. ALL DIMENSIONS ARE IN MILLIMETERS

SHEET NAME:
First Floor Plan

ARCHITECTS:

DATE:

SCALE:
1 : 100

LOCATION:
61 PETER ROAD, LIVERPOOL.

SHEET NO:
A103